




Front Elevation

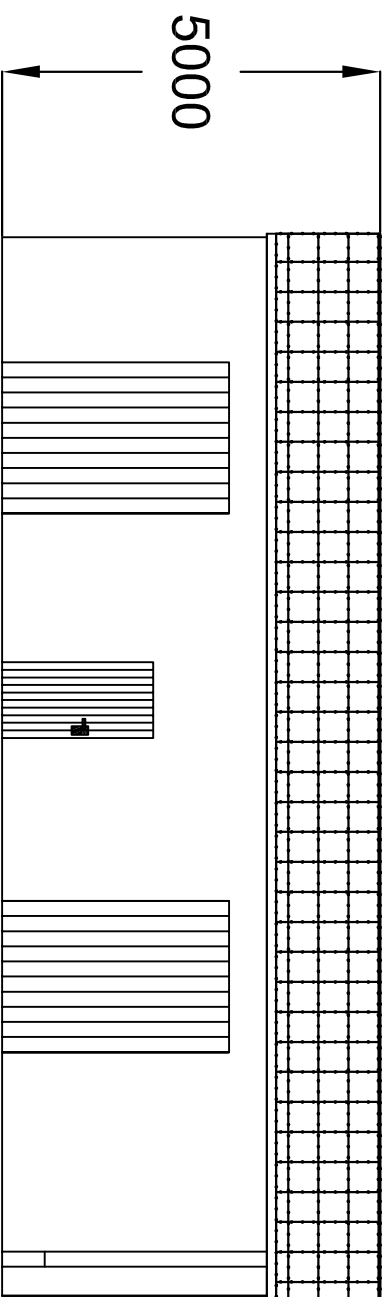

Side Elevation

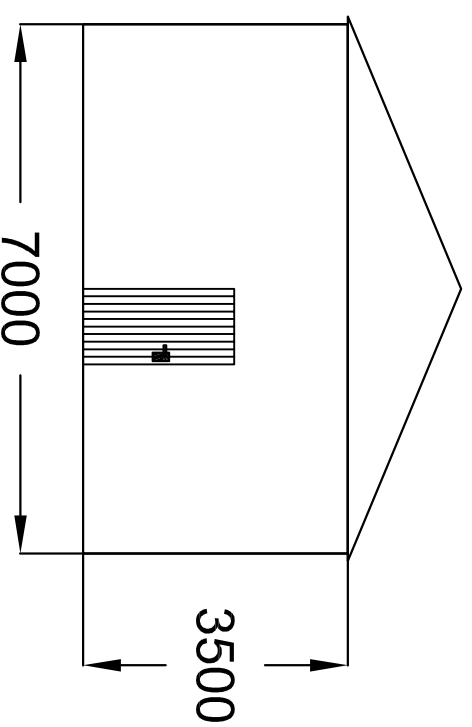

Layout Plan and Hardstanding

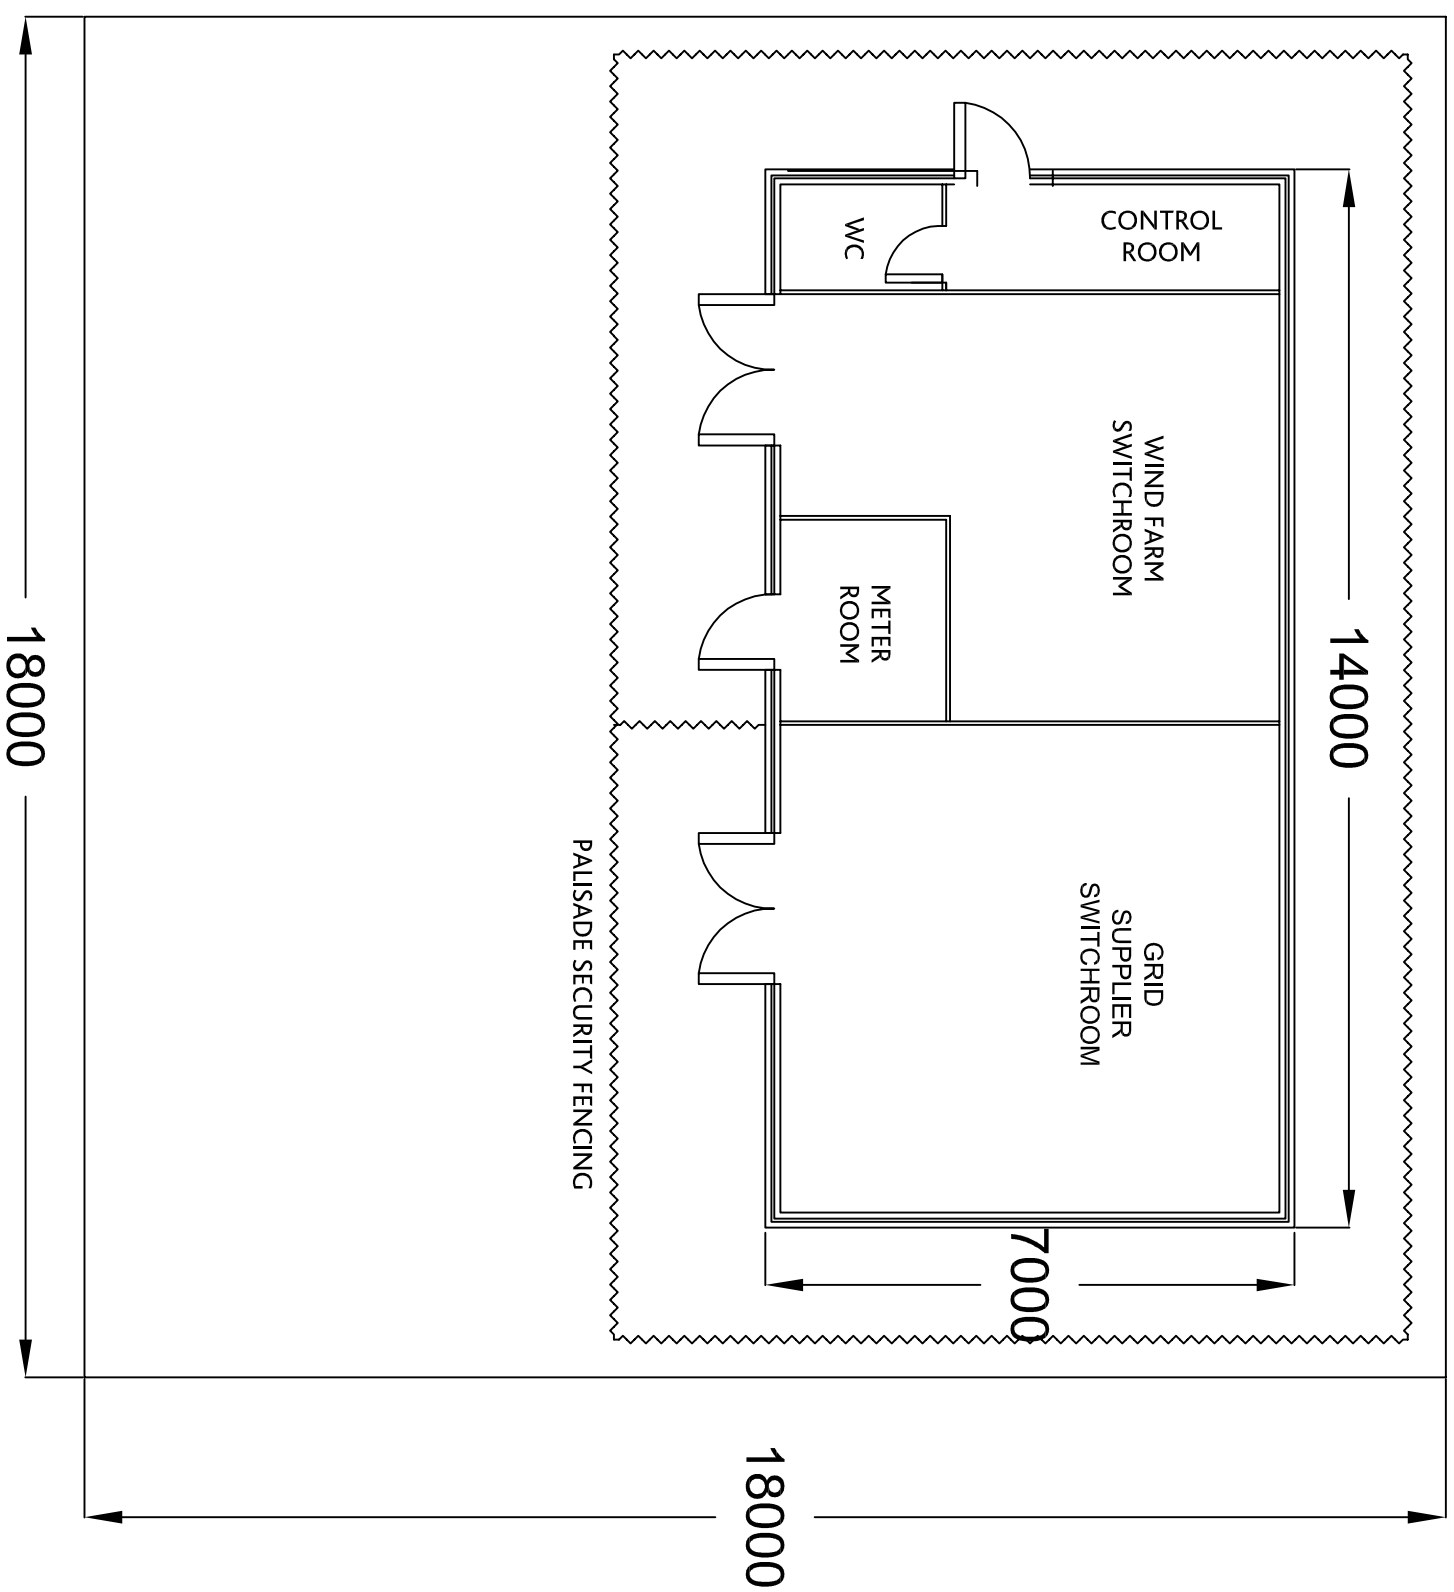

Legend:

1. All dimensions in mm unless otherwise stated

Approximate Scale: 1:100

Date: November 2006

Prepared by:



Client:



Reaps Moss Wind Farm

Figure 11: Typical Substation Details