



SECTION THROUGH CH 437.000

--- ORIGINAL GROUND PROFILE (2010)
 --- EXISTING GROUND PROFILE (2011)

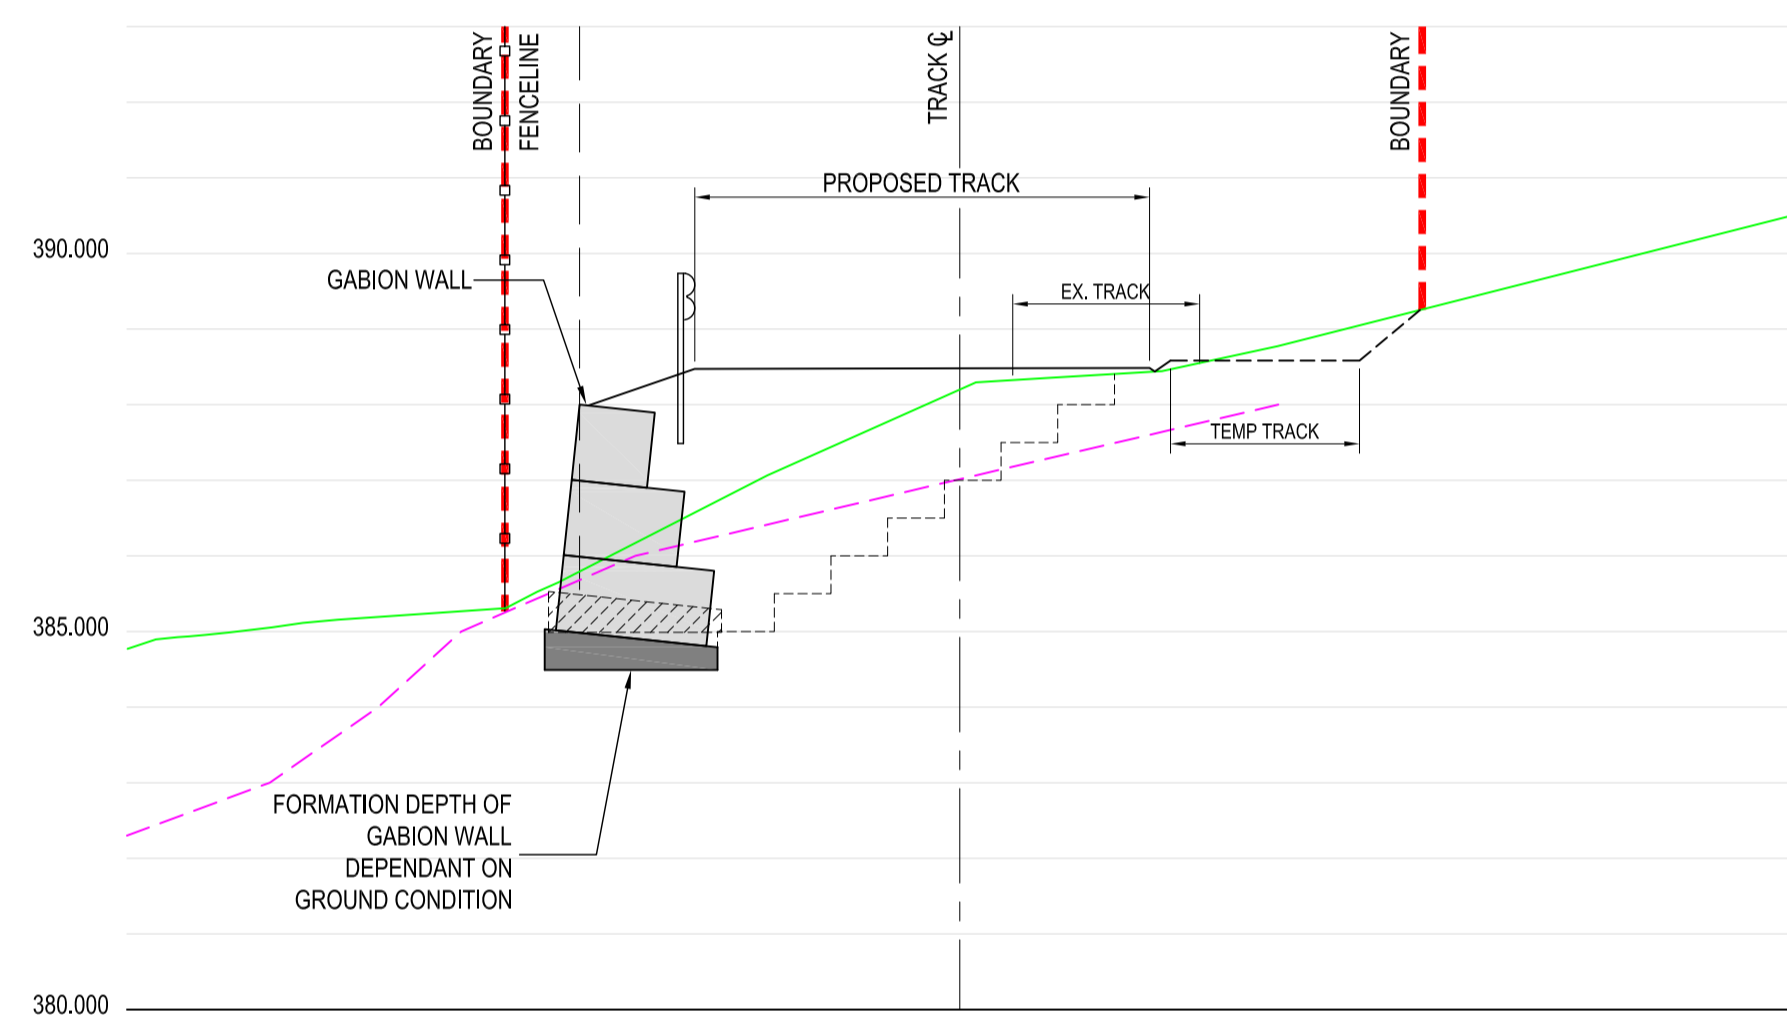


SECTION THROUGH CH 440.000

--- ORIGINAL GROUND PROFILE (2010)
 --- EXISTING GROUND PROFILE (2011)

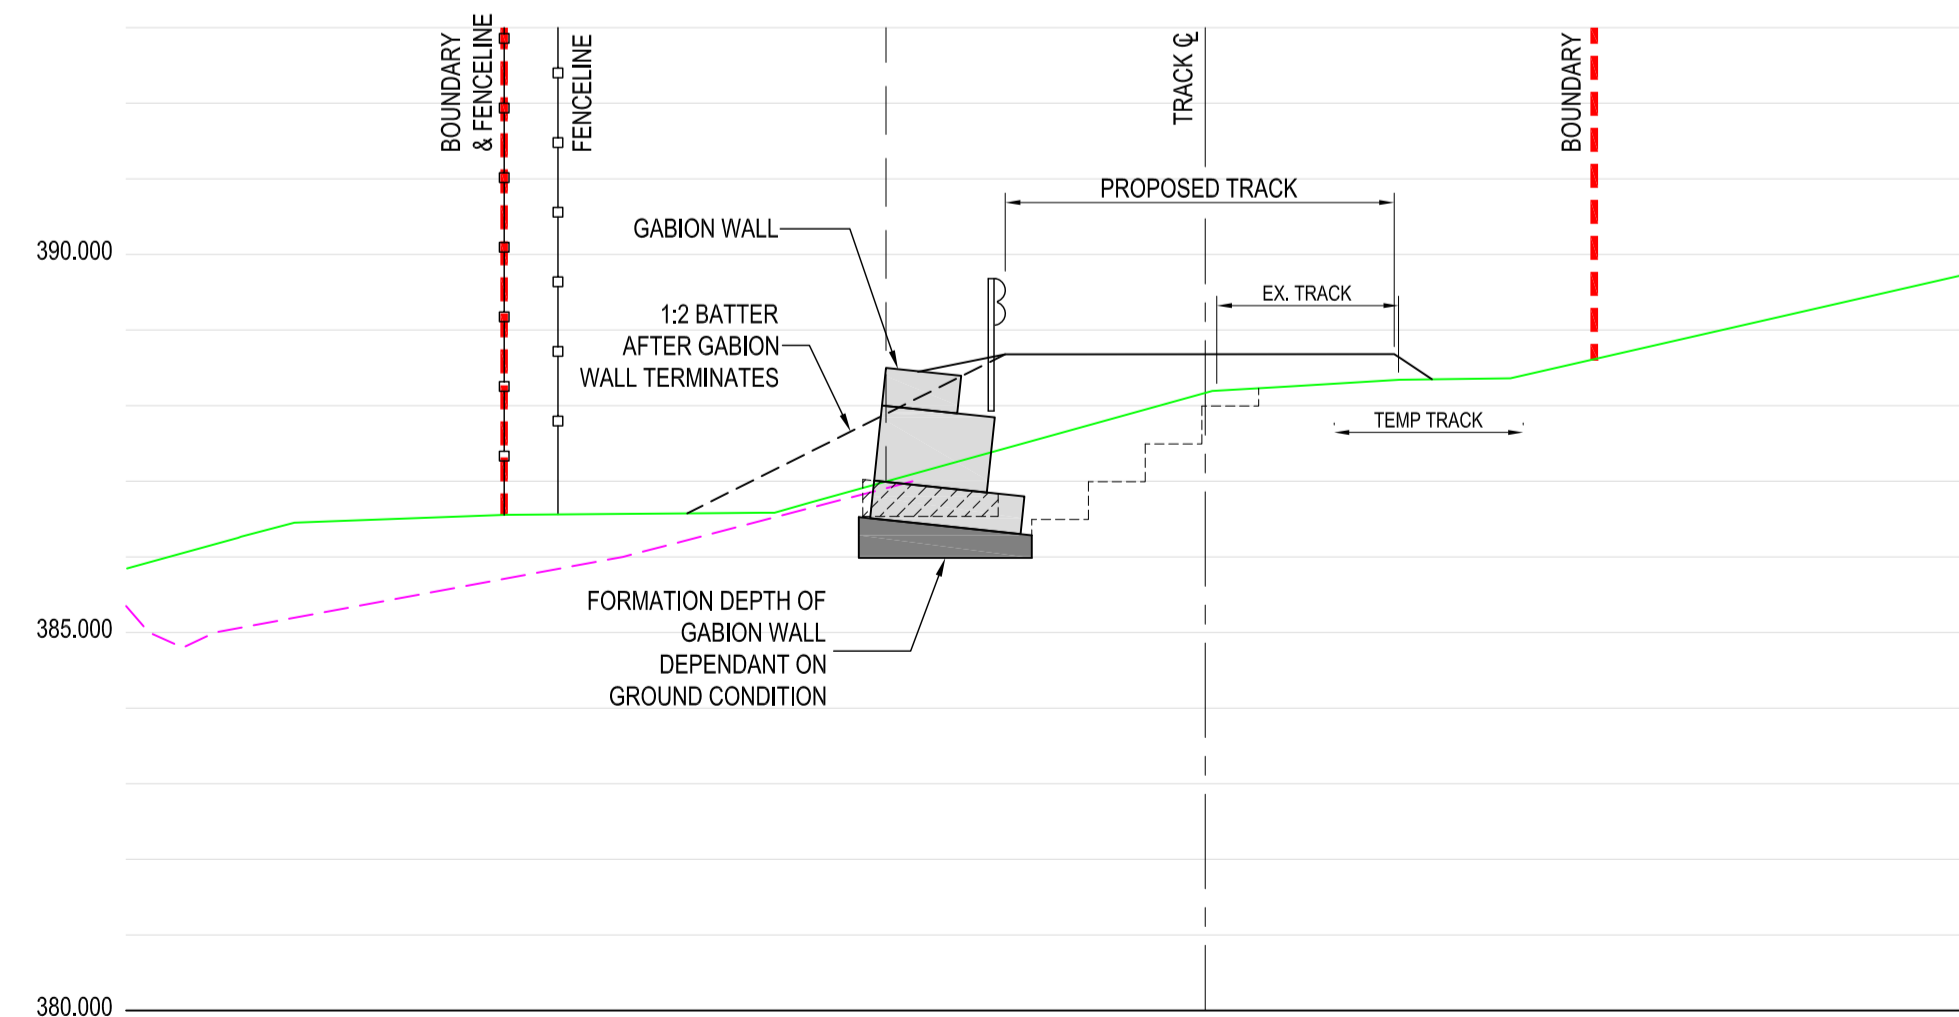


SECTION THROUGH CH 452.400 (TERMINATION OF GABION WALL)

--- ORIGINAL GROUND PROFILE (2010)
 --- EXISTING GROUND PROFILE (2011)

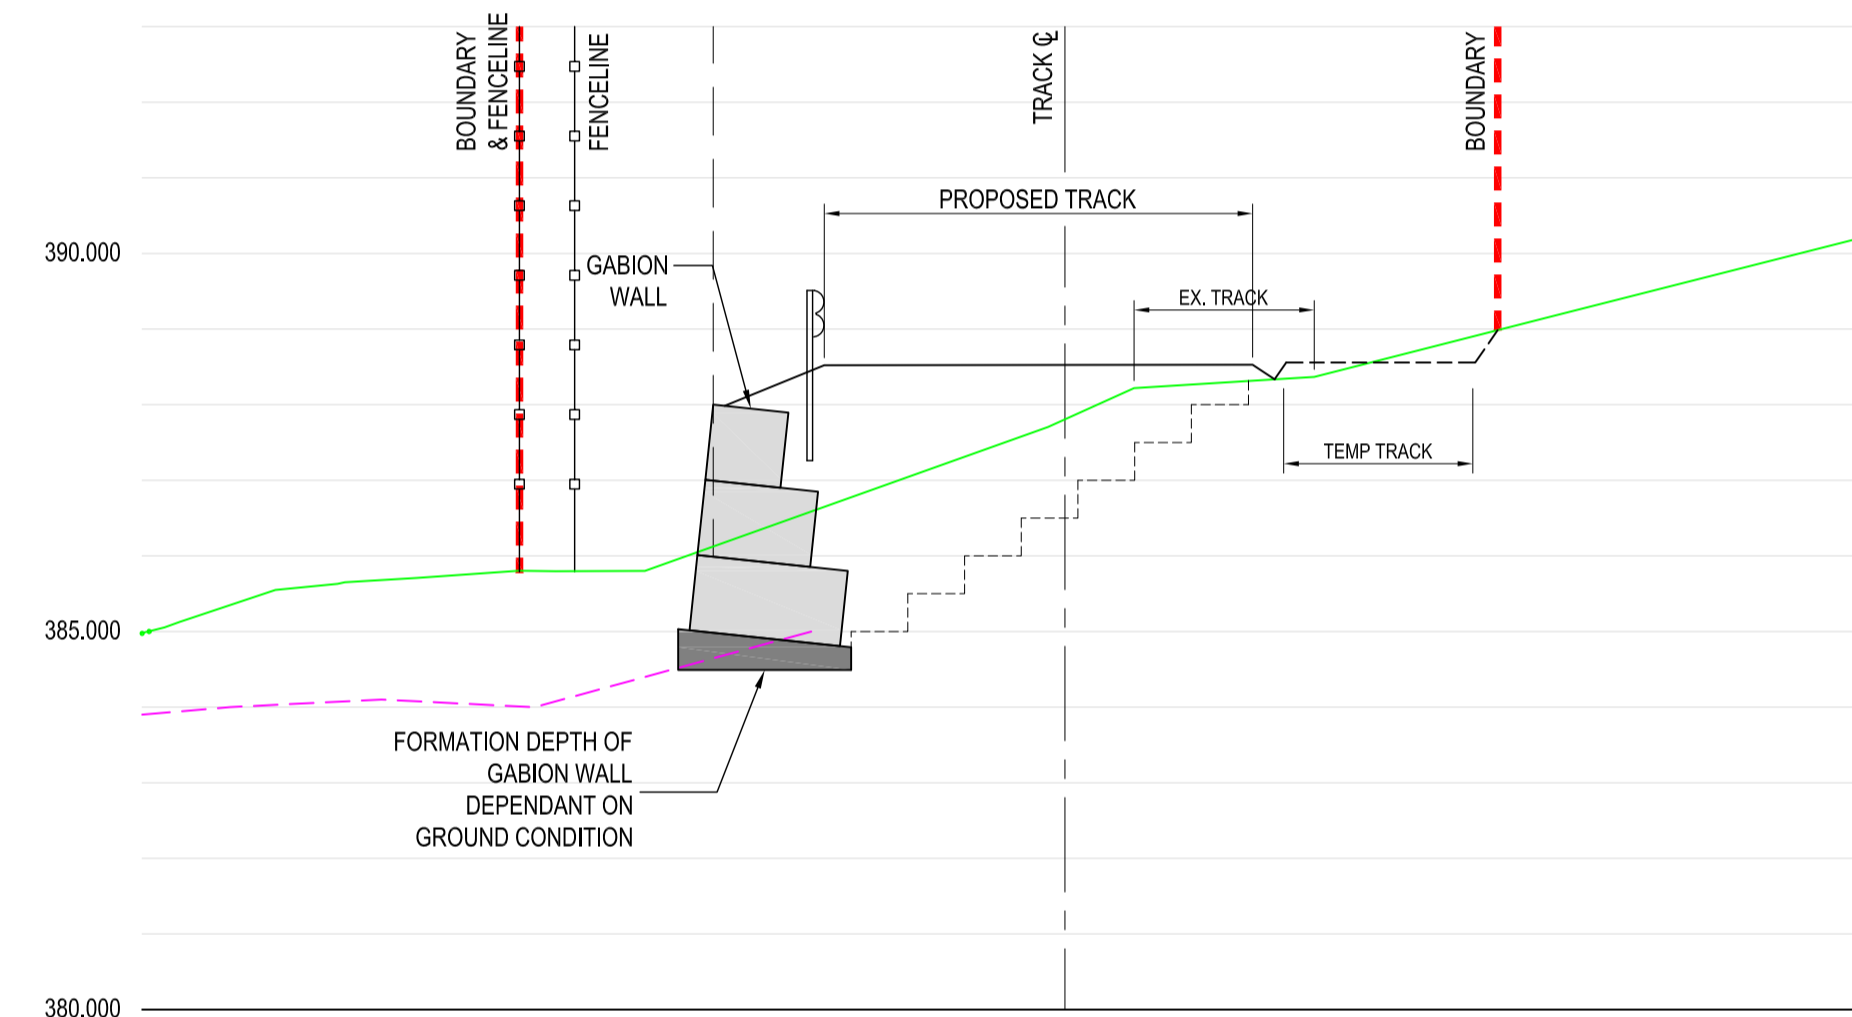

SECTION THROUGH CH 445.000

--- ORIGINAL GROUND PROFILE (2010)
 --- EXISTING GROUND PROFILE (2011)

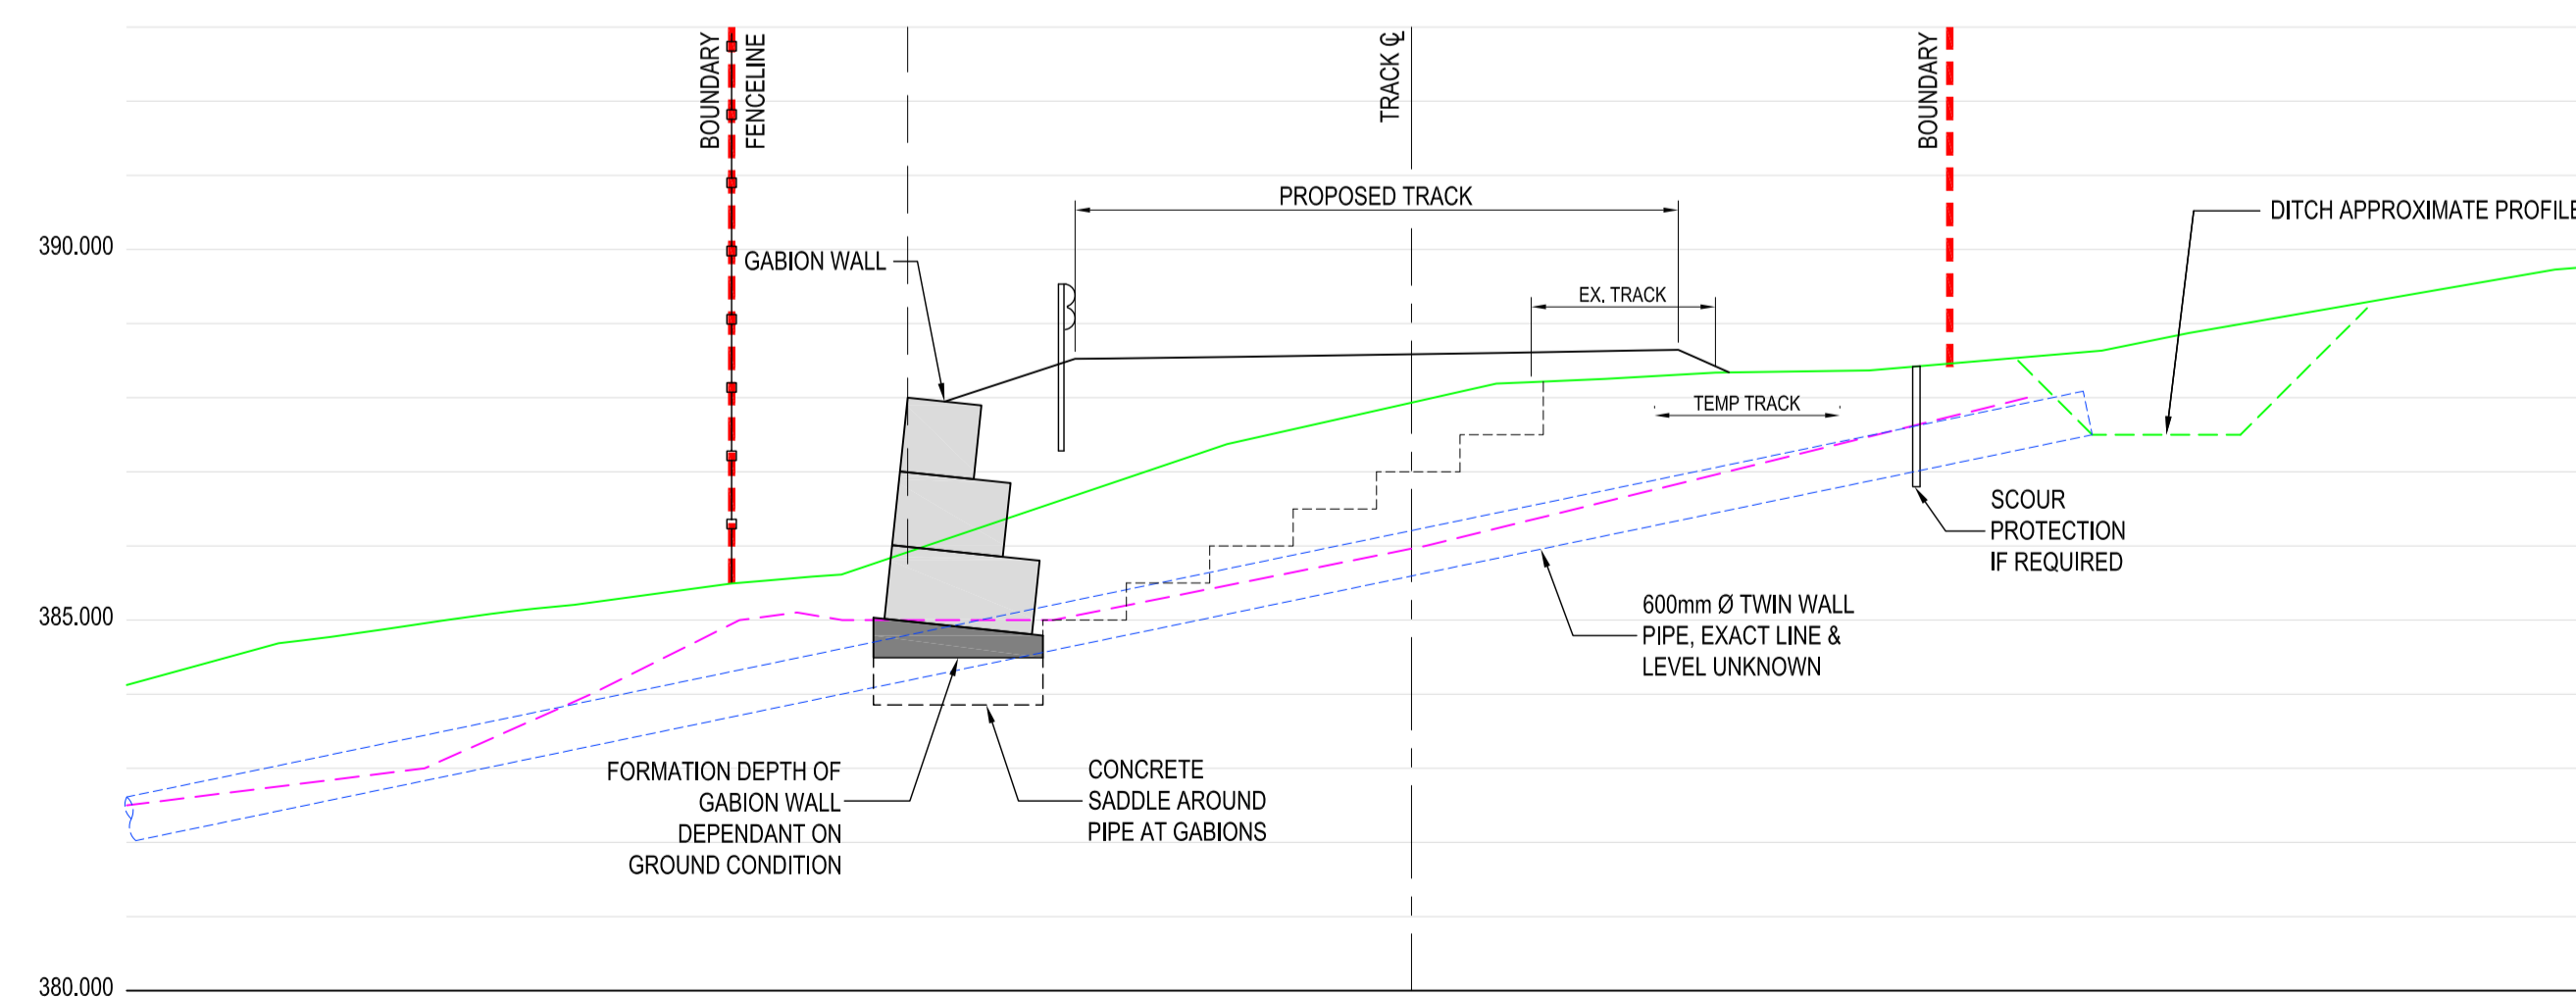

SECTION THROUGH CULVERT C

--- ORIGINAL GROUND PROFILE (2010)
 --- EXISTING GROUND PROFILE (2011)

NOTES:

1. ALL DIMENSIONS ARE IN METRES UNLESS STATED OTHERWISE.
2. ALL LEVELS ARE IN METRES UNLESS STATED OTHERWISE.
3. ANY DESIGN PROPOSALS SHOWN ON THIS DRAWING ARE INDICATIVE ONLY & SUBJECT TO DETAILED DESIGN. FOR STATUS OF DESIGN PLEASE CHECK WITH DONALDSON ASSOCIATES' OFFICE.
4. ALL WORKS ARE SUBJECT TO CHANGE FOLLOWING DETAILED CONSULTATION WITH THE ENVIRONMENT AGENCY & FOLLOWING DETAILED DESIGN, GROUND INVESTIGATION PROCESS & TOPOGRAPHICAL SURVEY.
5. LEVELS SHOWN ARE A COMBINATION OF TOPOGRAPHICAL SURVEYS (2010 & 2011) & DIGITAL MAPPING DATA. A FULL TOPOGRAPHICAL SURVEY SHOULD BE UNDERTAKEN PRIOR TO DETAILED DESIGN.

| B | DRAWING TITLE CHANGED | SPB | WT | WT | 17.08.12 |
|------|---|-----|------|------|----------|
| A | NEW TRACK CENTRELINE ADJUSTED. SECTION @ CH437 ADDED. | MW | WT | WT | 13.01.12 |
| O | FIRST ISSUE | MW | PM | WT | |
| Rev. | Revision Description | Drn | Chkd | Appd | Date |

Status: **FOR DISCUSSION**
NOT FOR CONSTRUCTION


 Eastfield,
 Church Street,
 Uttoxeter, Staffordshire
 Tel: 01889 563680
 Fax: 01889 562586
 E-Mail:
 tunnels@donaldsonassociates.com
 Website: www.donaldsonassociates.com

Client:


Project:
 REAPS MOSS WINDFARM

Title:
 SITE TRACKS
 CROSS SECTIONS
 CH 437m - CH452m

| | | |
|-------------------|---------------------------|-----------------|
| Drawn by: MW | Designed by: AB | Checked: PM |
| Date: JAN 2012 | Original Sheet Size A1 | Approved: WT |

| | | |
|------------------|----------------------------|---------------|
| Scales: 1:100 | Drawing No: JR042 - 005 | Revision B |
|------------------|----------------------------|---------------|