



SECTION THROUGH CH 375m LOOKING UPHILL

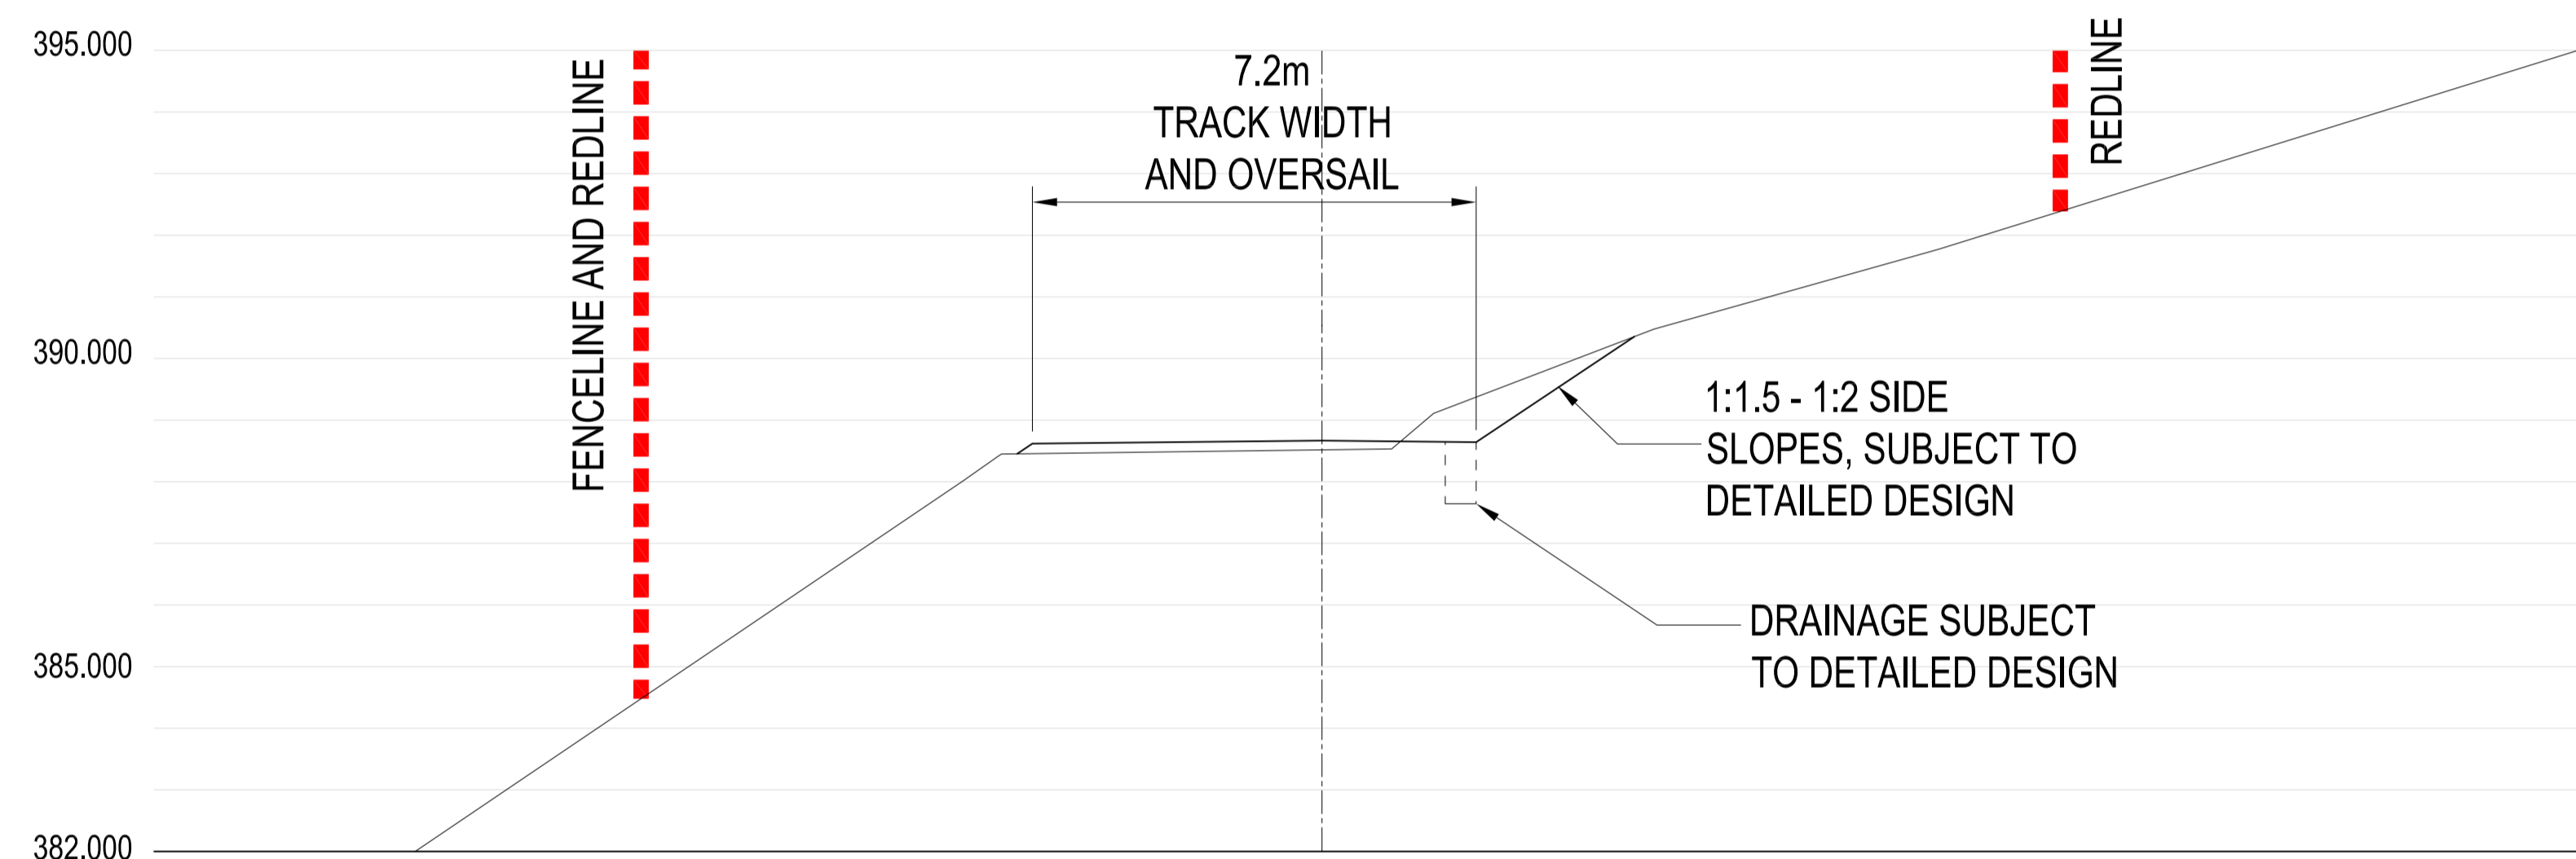

SECTION THROUGH CH 425m LOOKING UPHILL

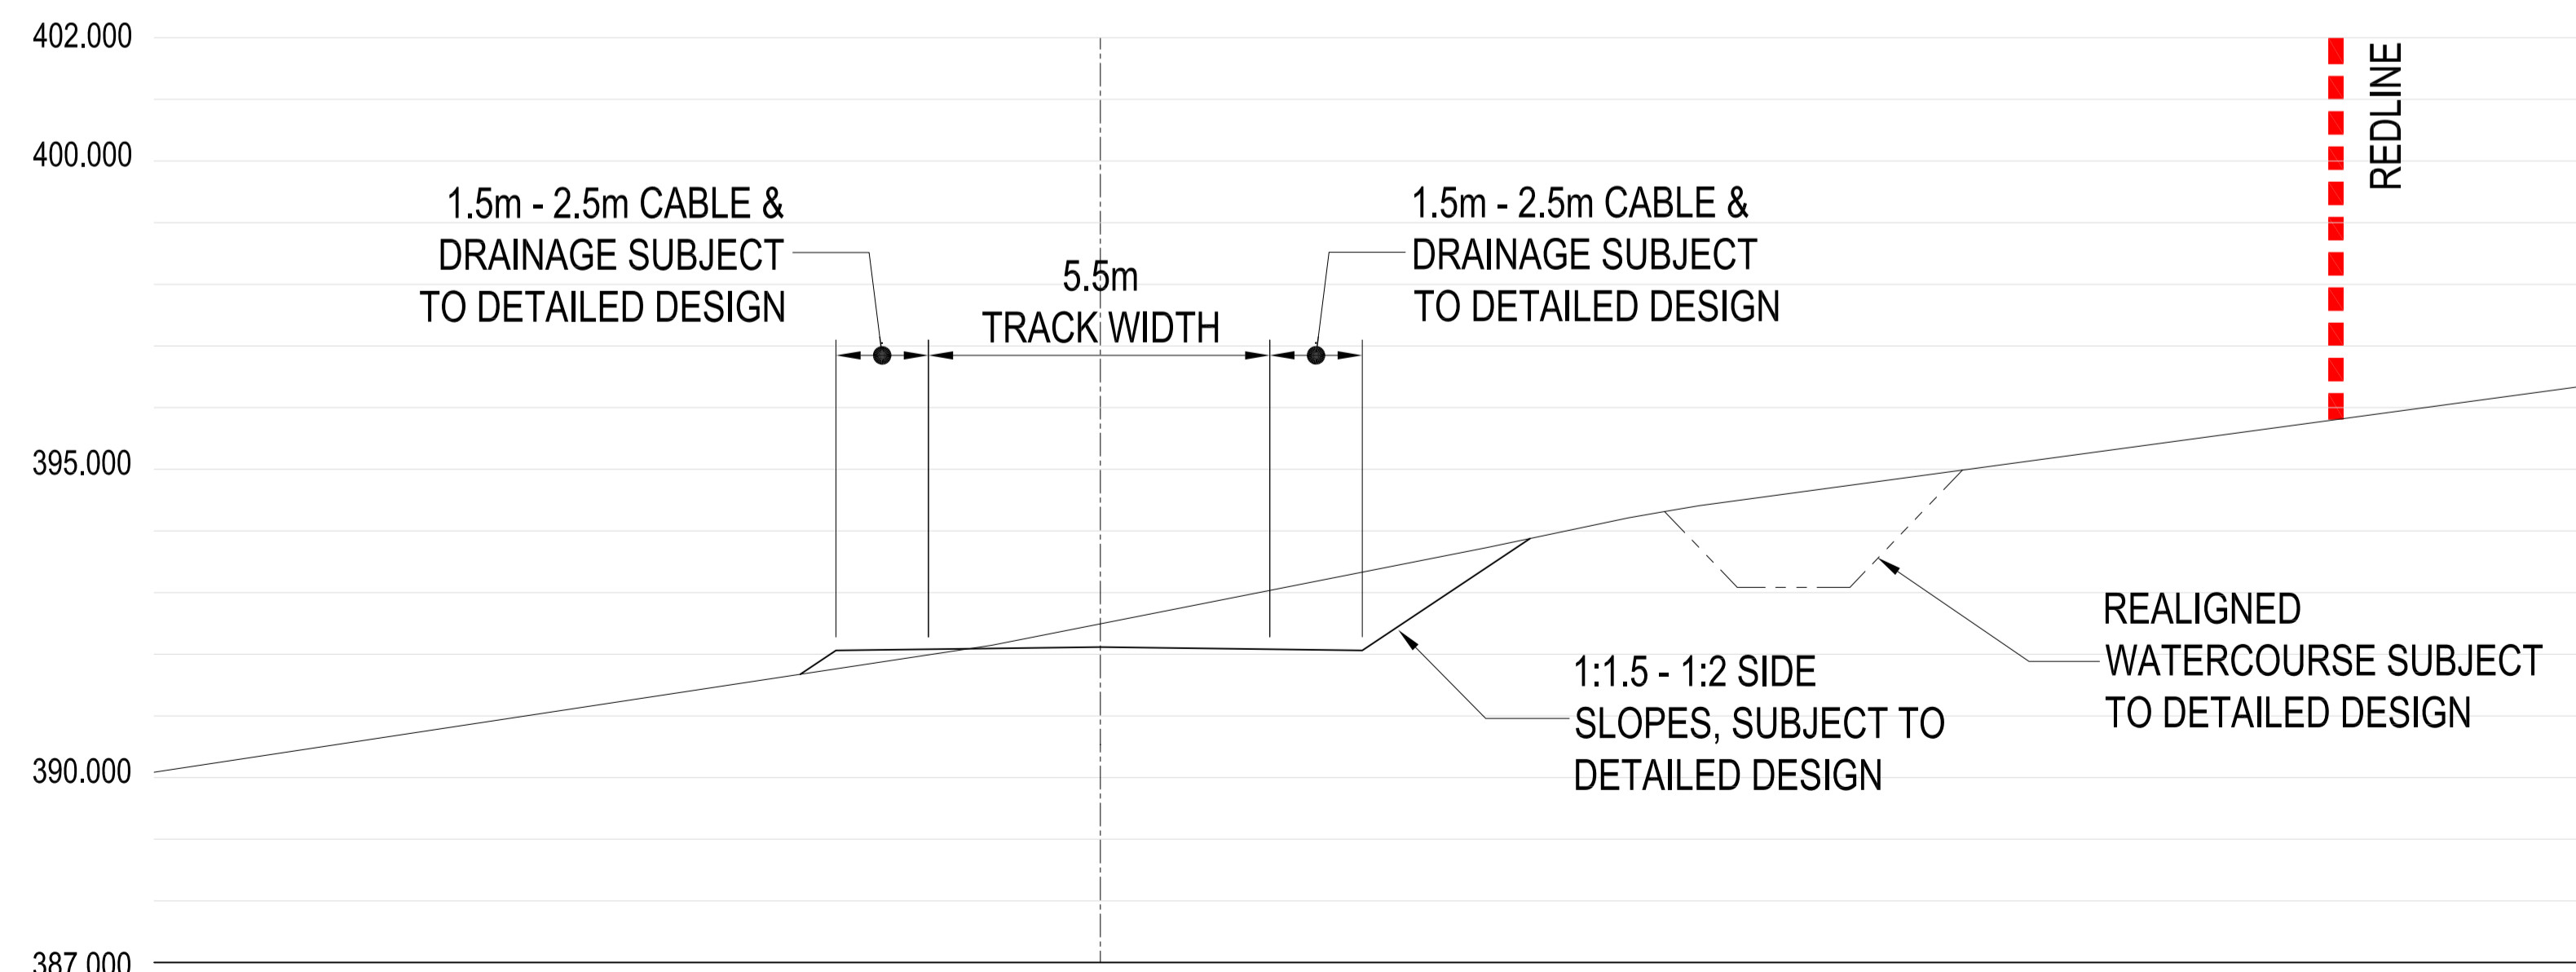

SECTION THROUGH CH 500m LOOKING UPHILL

- NOTES:**
1. ALL DIMENSIONS ARE IN METRES UNLESS STATED OTHERWISE.
 2. ALL LEVELS ARE IN METRES UNLESS STATED OTHERWISE.
 3. ANY DESIGN PROPOSALS SHOWN ON THIS DRAWING ARE INDICATIVE ONLY & SUBJECT TO DETAILED DESIGN. FOR STATUS OF DESIGN PLEASE CHECK WITH DONALDSON ASSOCIATES' OFFICE.
 4. ALL WORKS ARE SUBJECT TO CHANGE FOLLOWING DETAILED CONSULTATION WITH THE ENVIRONMENT AGENCY & FOLLOWING DETAILED DESIGN, GROUND INVESTIGATION PROCESS & TOPOGRAPHICAL SURVEY.
 5. LEVELS SHOWN ARE A COMBINATION OF TOPOGRAPHICAL SURVEYS (2010 & 2011) & DIGITAL MAPPING DATA. A FULL TOPOGRAPHICAL SURVEY SHOULD BE UNDERTAKEN PRIOR TO DETAILED DESIGN.
 6. FOR CROSS SECTIONS CH 437m TO CH 452m SEE DRAWING JR042-005

0	FIRST ISSUE	SPB	WT	WT	17.08.12
Rev.	Revision Description	Drn	Chkd	Appd	Date

Status: **FOR DISCUSSION**
NOT FOR CONSTRUCTION



Eastfield,
Church Street,
Uttoxeter, Staffordshire
Tel: 01889 563680
Fax: 01889 562586
E-Mail:
tunnels@donaldsonassociates.com
Website: www.donaldsonassociates.com

Client:



Project:
REAPS MOSS WINDFARM

Title:
SITE TRACKS
CROSS SECTIONS
CH 375m TO 500m

Drawn by: SPB	Designed by: SPB	Checked: WT
------------------	---------------------	----------------

Date: AUG 2012	Original Sheet Size A1	Approved: WT
-------------------	---------------------------	-----------------

Scales: 1:100	Drawing No: JR042 - 006	Revision 0
------------------	----------------------------	---------------