



Legend:


1. All dimensions in mm unless otherwise stated

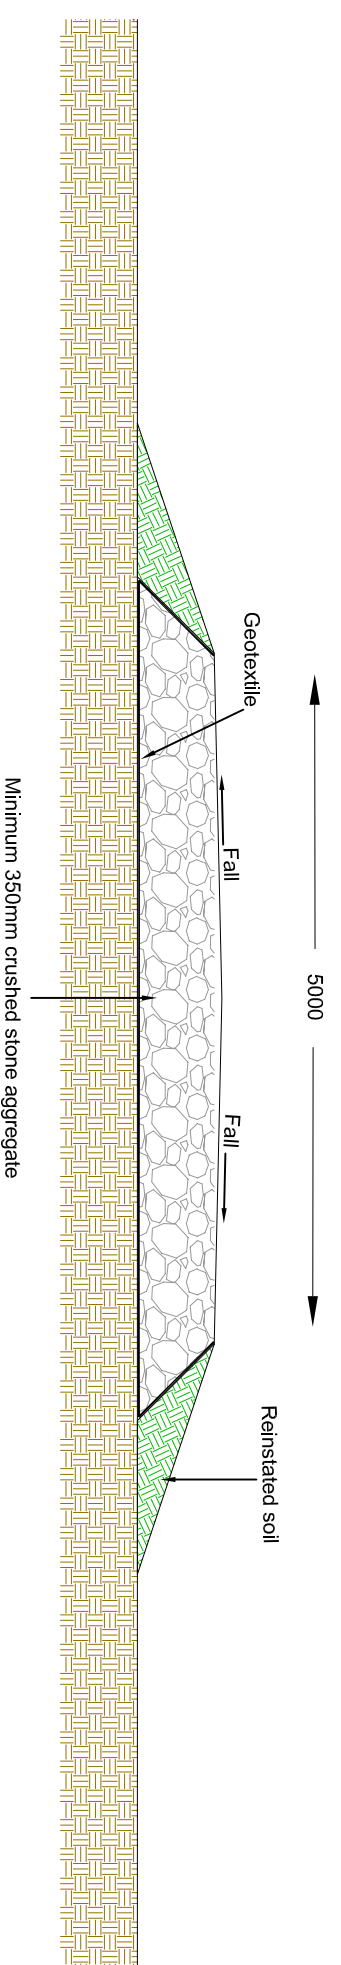

Typical New Track Construction Detail

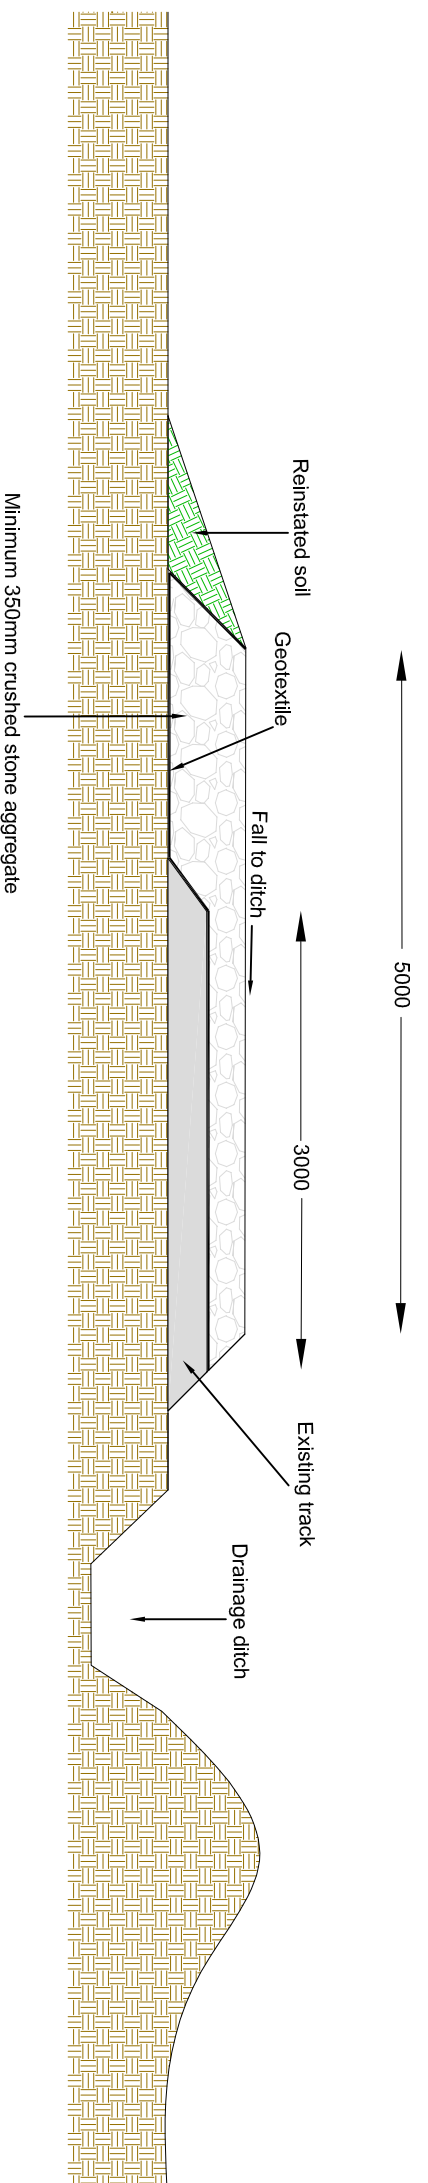

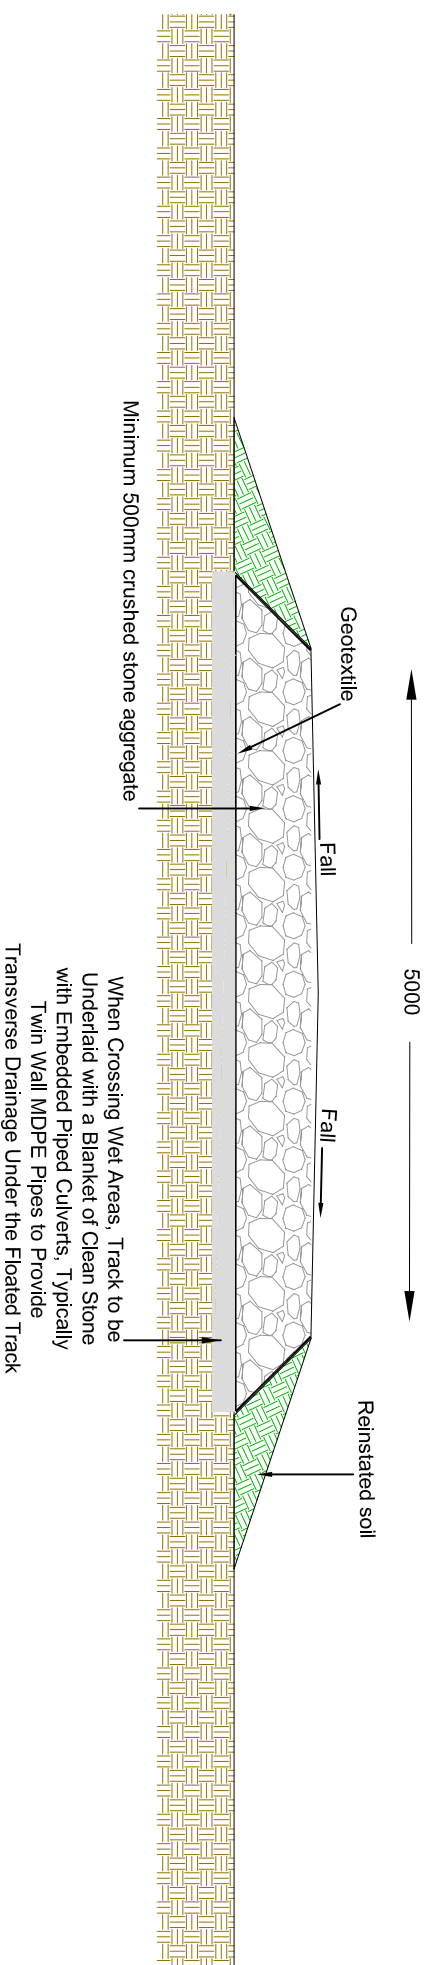

Typical Track Widening Detail



Typical Floated Track Construction Detail

When Crossing Wet Areas, Track to be Underlaid with a Blanket of Clean Stone with Embedded Piped Culverts, Typically Twin Wall MDPE Pipes to Provide Transverse Drainage Under the Floated Track

Approximate Scale: 1:50
Date: November 2006
Prepared by:
Client:  PMMSS Project Management Support Services
Client:  dulas ltd
Reaps Moss Wind Farm
Figure 7: Road Construction Detail