


Contains Ordnance Survey Data © Crown Copyright and database right. Licence No. 10001998

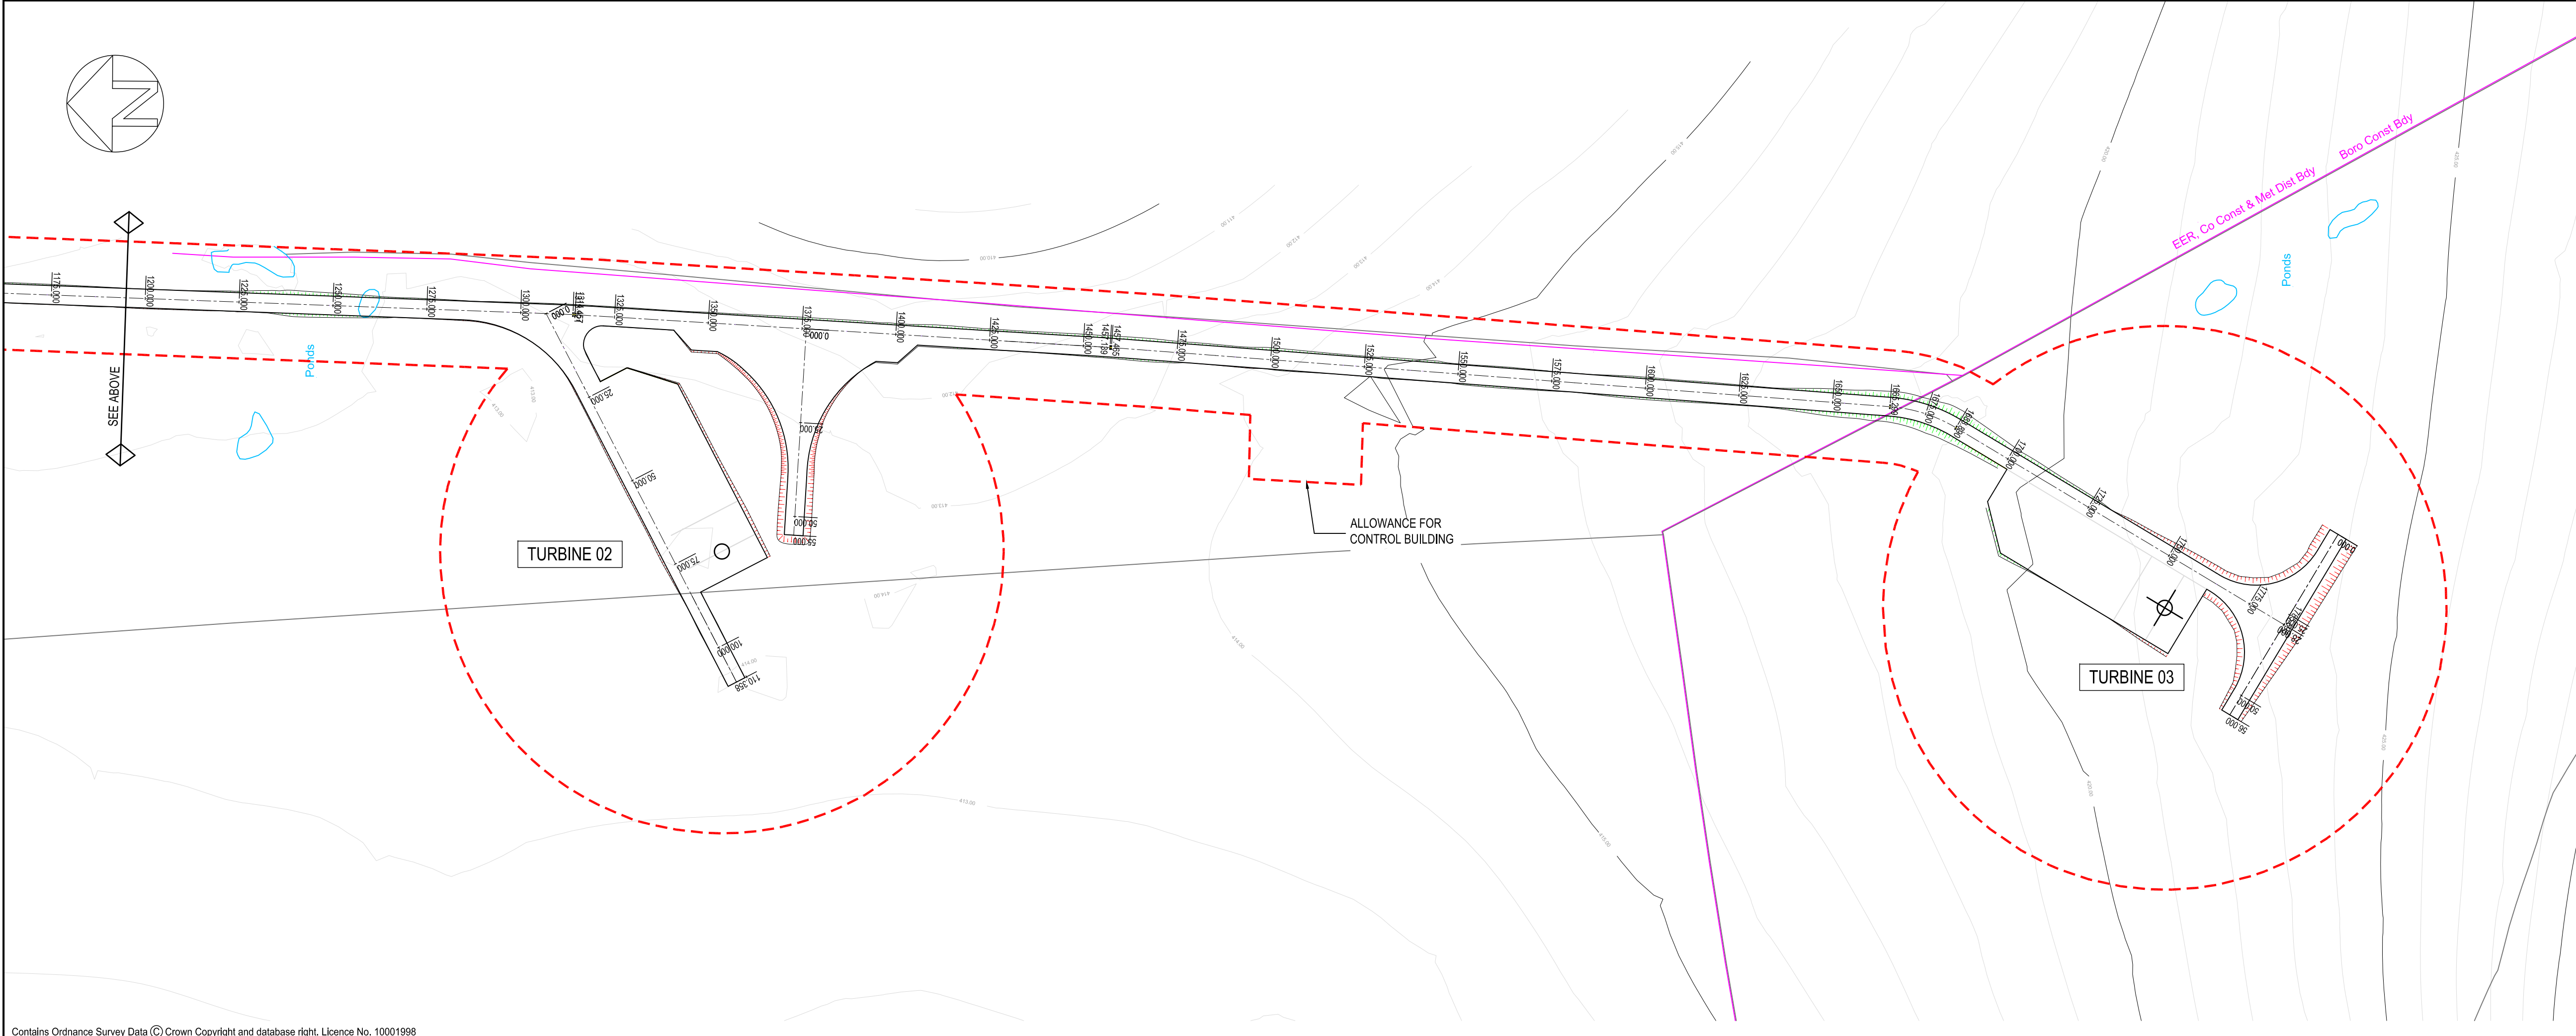

Contains Ordnance Survey Data © Crown Copyright and database right. Licence No. 10001998

NOTES:

1. ALL DIMENSIONS ARE IN METRES UNLESS STATED OTHERWISE.
2. ALL LEVELS ARE IN METRES UNLESS STATED OTHERWISE.
3. ANY DESIGN PROPOSALS SHOWN ON THIS DRAWING ARE INDICATIVE ONLY & SUBJECT TO FURTHER DESIGN. FOR STATUS OF DESIGN PLEASE CHECK WITH DONALDSON ASSOCIATES' OFFICE.
4. ALL WORKS ARE SUBJECT TO CHANGE FOLLOWING DETAILED CONSULTATION WITH THE ENVIRONMENT AGENCY & FOLLOWING DETAILED DESIGN, GROUND INVESTIGATION PROCESS & TOPOGRAPHICAL SURVEY.
5. LEVELS SHOWN ARE A COMBINATION OF TOPOGRAPHICAL SURVEYS (2010 & 2011) & DIGITAL MAPPING DATA. A FULL TOPOGRAPHICAL SURVEY SHOULD BE UNDERTAKEN PRIOR TO DETAILED DESIGN.

KEY:

	REAPS MOSS PLANNING BOUNDARY
	PROPOSED RETAINING WALL OR GABIONS
	VEHICLE RESTRAINT BARRIER

Rev.	Revision Description	Drn	Chkd	Appd	Date
F	COMMONS BOUNDARY REMOVED	MW	WT	WT	22.02.12
E	NOTES AMENDED	MW	WT	WT	13.01.12
D	NEW COMMONS BOUNDARY ADDED	MW	WT	WT	10.11.11
C	ORIGINAL PLANNING & COMMONS BOUNDARY REMOVED	AB	WT	WT	07.11.11
B	ROAD ALIGNMENT CH 600-1275m FROM DRAWING JR042-004 BELLMOUTH AT TURBINES 1 & 2 AMENDED	AB	WT	WT	04.11.11
A	TURNING HEAD NEAR TURBINE 02 AMENDED. ALIGNMENT WIDENED TO SUIT 'COLLETS' SWEEP ANALYSIS	AB	WT	WT	05.10.11
O	ISSUED FOR DISCUSSION	MW	WT	WT	24.08.11

Status:
FOR DISCUSSION
NOT FOR CONSTRUCTION

Eastfield,
 Church Street,
 Ulttoxeter, Staffordshire
 Tel: 01889 563680
 Fax: 01889 562586
 E-Mail:
 tunnels@donaldsonassociates.com
 Website: www.donaldsonassociates.com

Client:

Project:
 REAPS MOSS WINDFARM

Title:
 SITE TRACKS LAYOUT
 (SHEET 2 OF 2)

Drawn by: MW	Designed by: MW	Checked: WT
Date: AUGUST 2011	Original Sheet Size: A1	Approved: WT

Scales: 1:1000 @A1
Drawing No: JR042 - 004
Revision: F