



**Legend:**  
 1. All dimensions in mm unless otherwise stated

**DETAIL 13A  
 TYPICAL SERVICE TRENCH CROSSING TRACK**

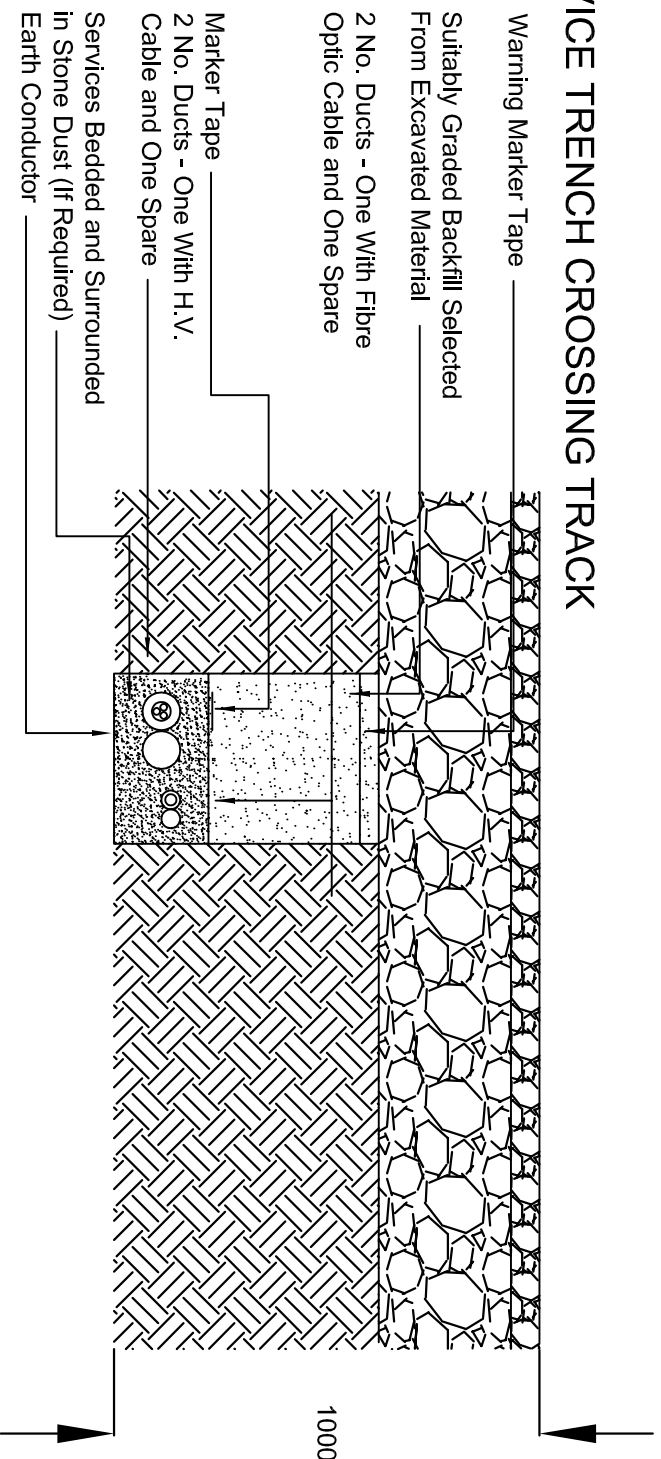

**DETAIL 13B  
 TYPICAL TRENCH SECTION IN OPEN GROUND**

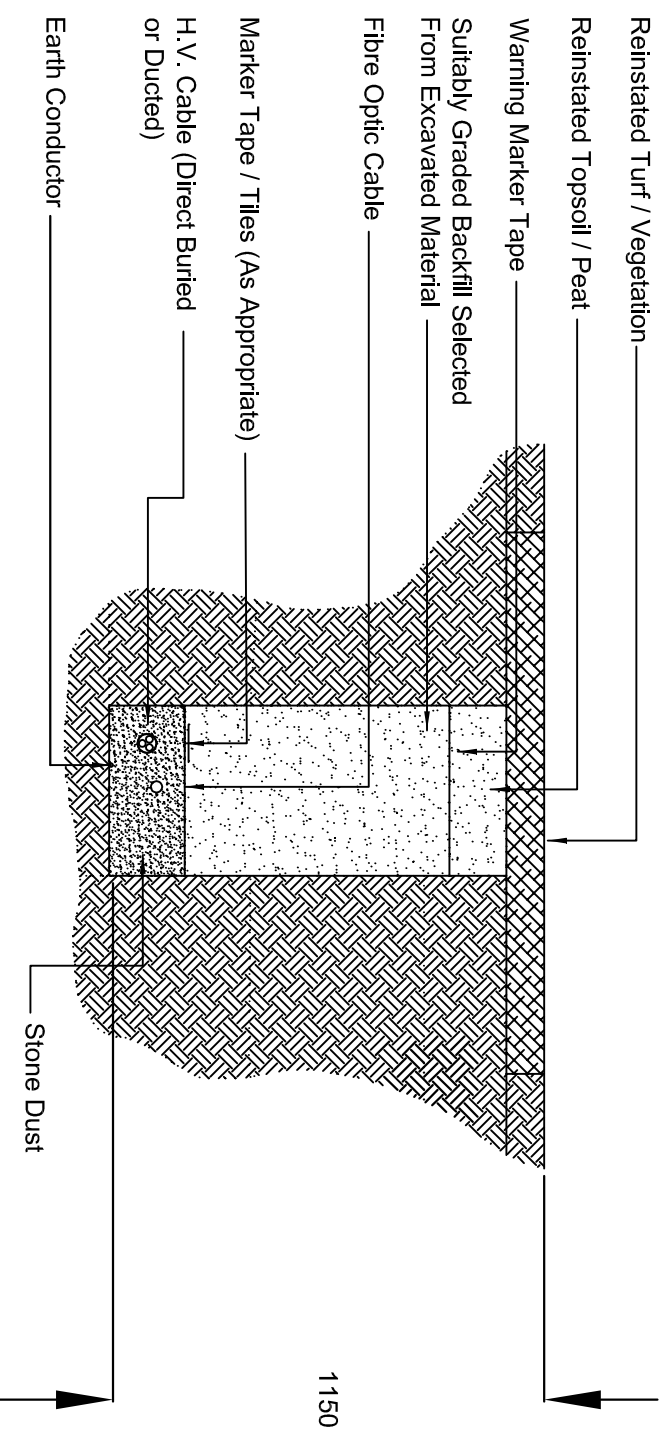

Approximate Scale: 1:20

Date: November 2006

Prepared by:



Client:



Reaps Moss Wind Farm

Figure 6: Trench Details